


FHWA REGION	STATE	FED. AID PROJ. NO.	SHEET NO.
8	N.D.	F-1-094(03)	63

Install Pavement Marking, Drop on Beads, Type II

Sta. 71+00 to 76+00 Lt. & Rt. Edge Lines 780 L.F.
 Sta. 71+00 to 76+00 Lt. & Rt. Lane Lines 200 L.F.
 Sta. 71+00 to 76+00 Lt. & Rt. No Passing Zone Lines 980 L.F.
 Left Arrows 4 Ea.

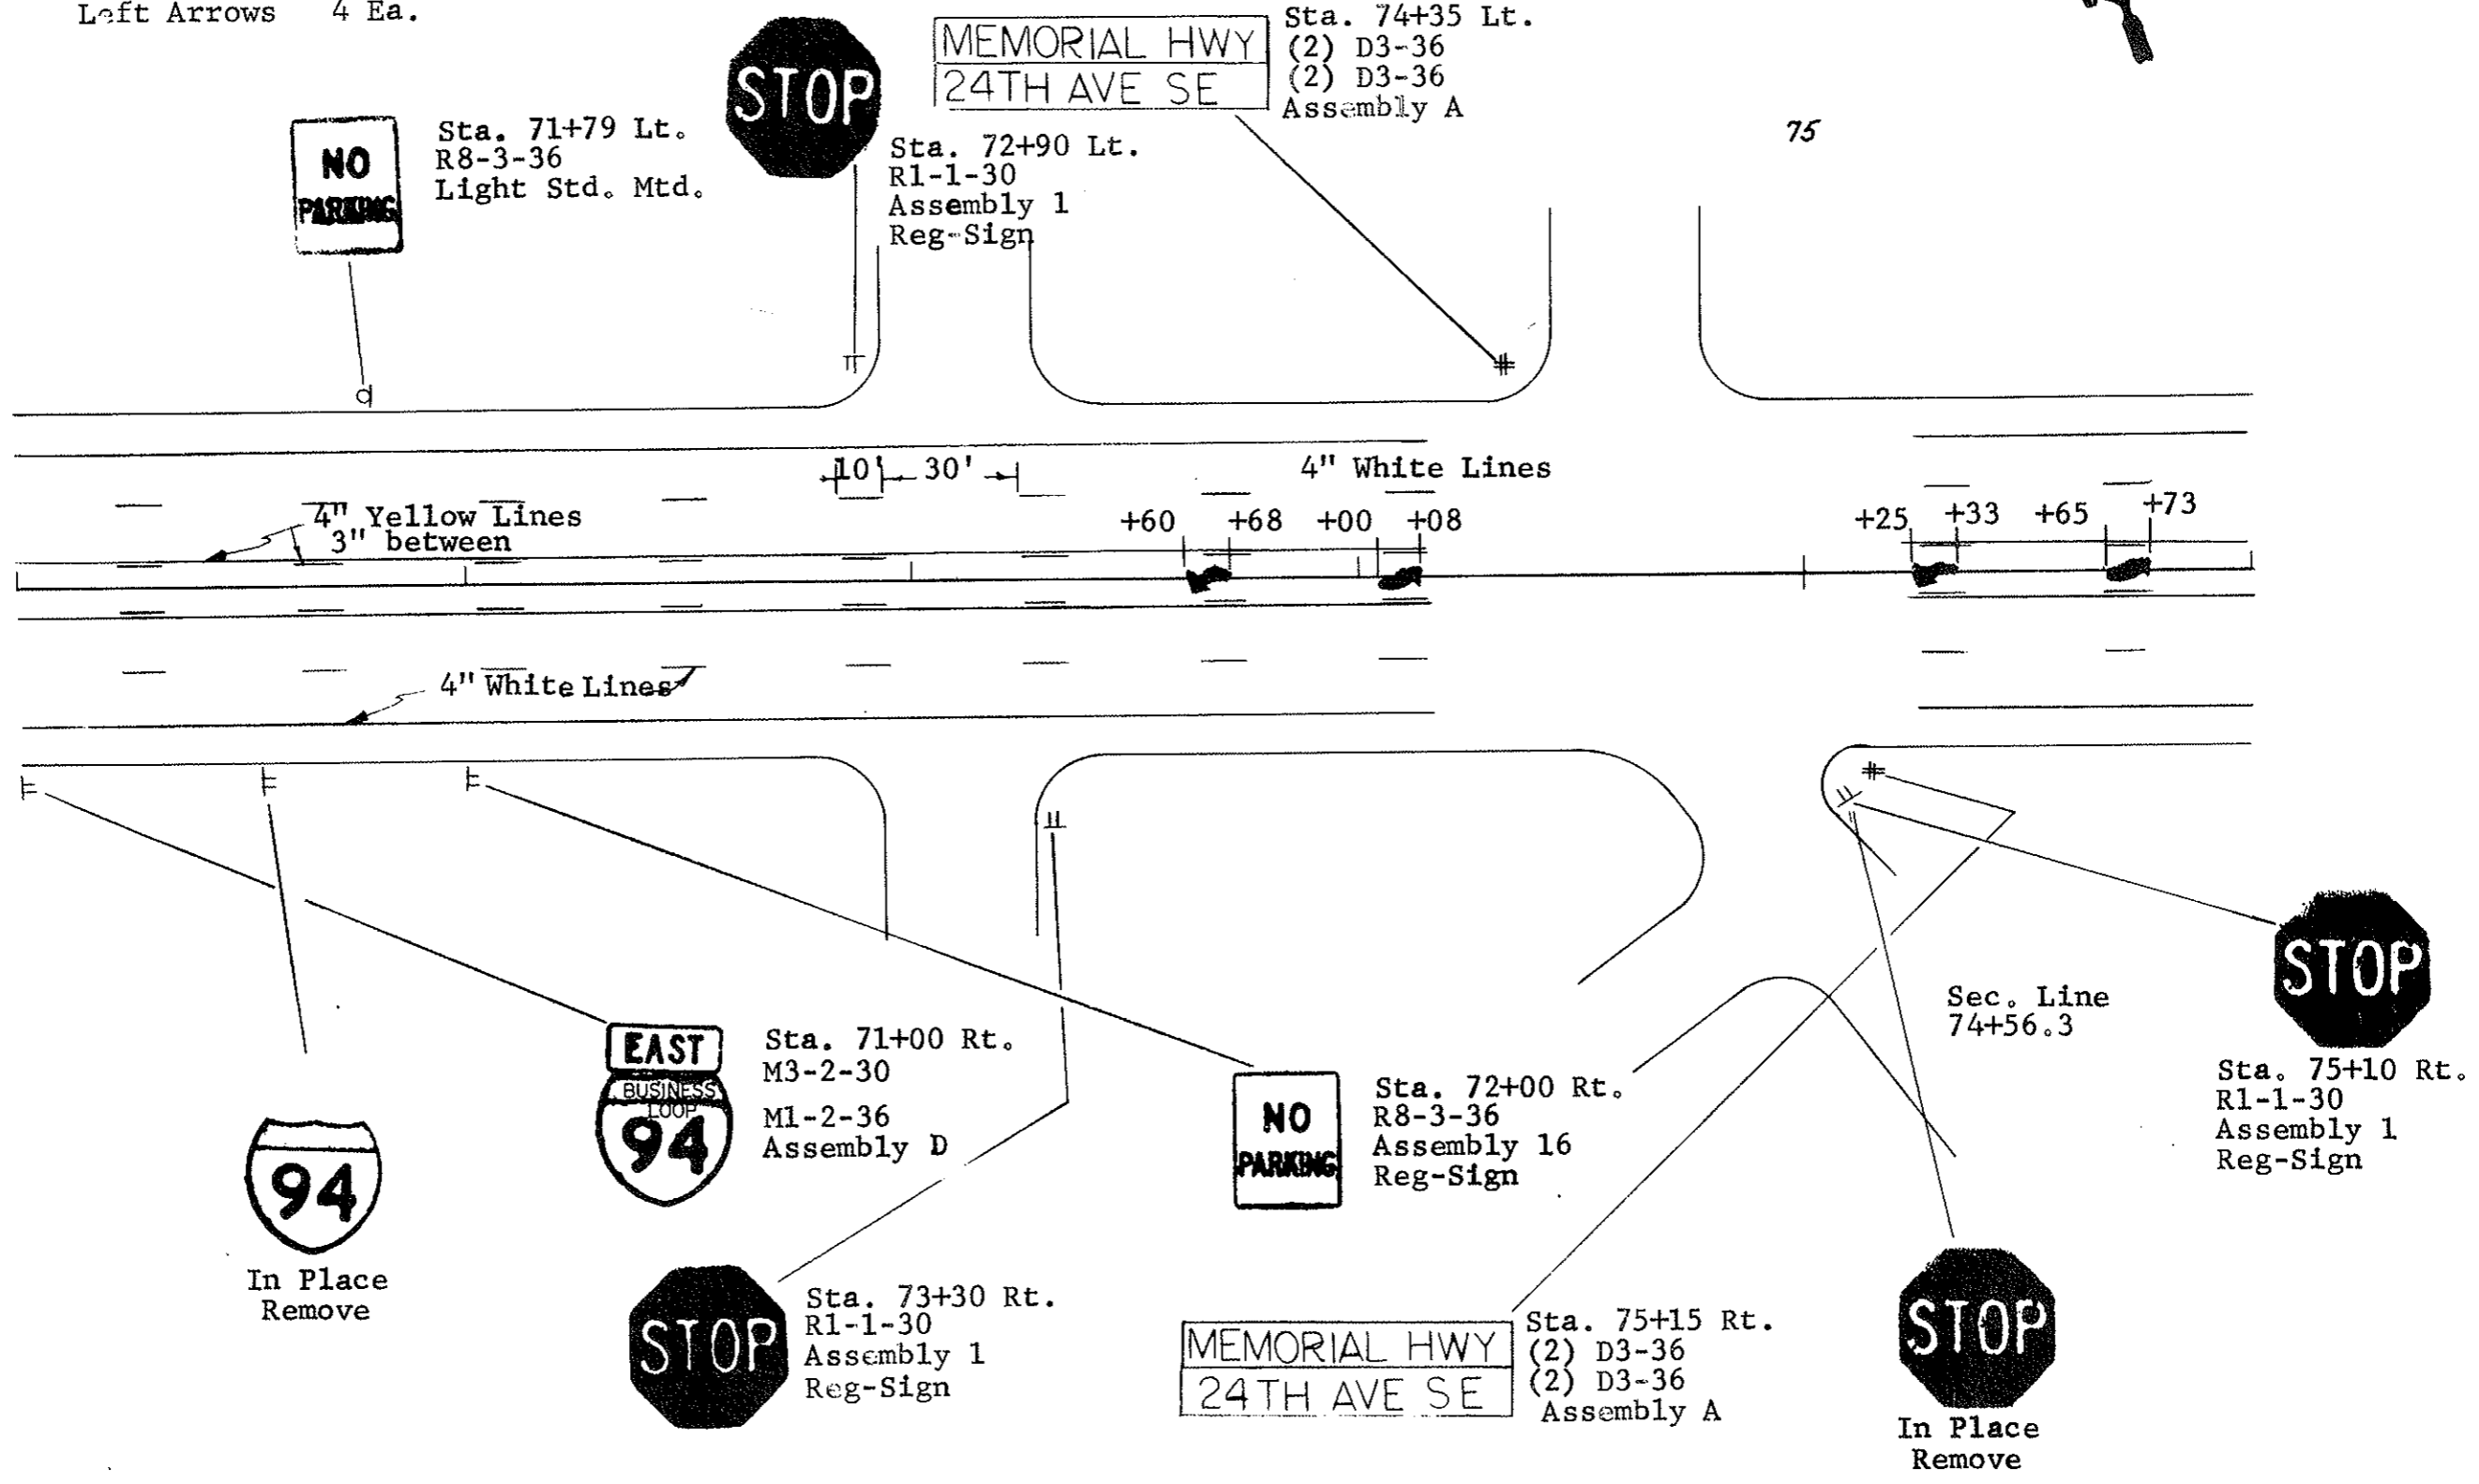

Sta. 71+79 Lt.
R8-3-36
Light Std. Mtd.




MEMORIAL HWY
24TH AVE SE

Sta. 74+35 Lt.
(2) D3-36
(2) D3-36
Assembly A

Sta. 72+90 Lt.
R1-1-30
Assembly 1
Reg-Sign

75

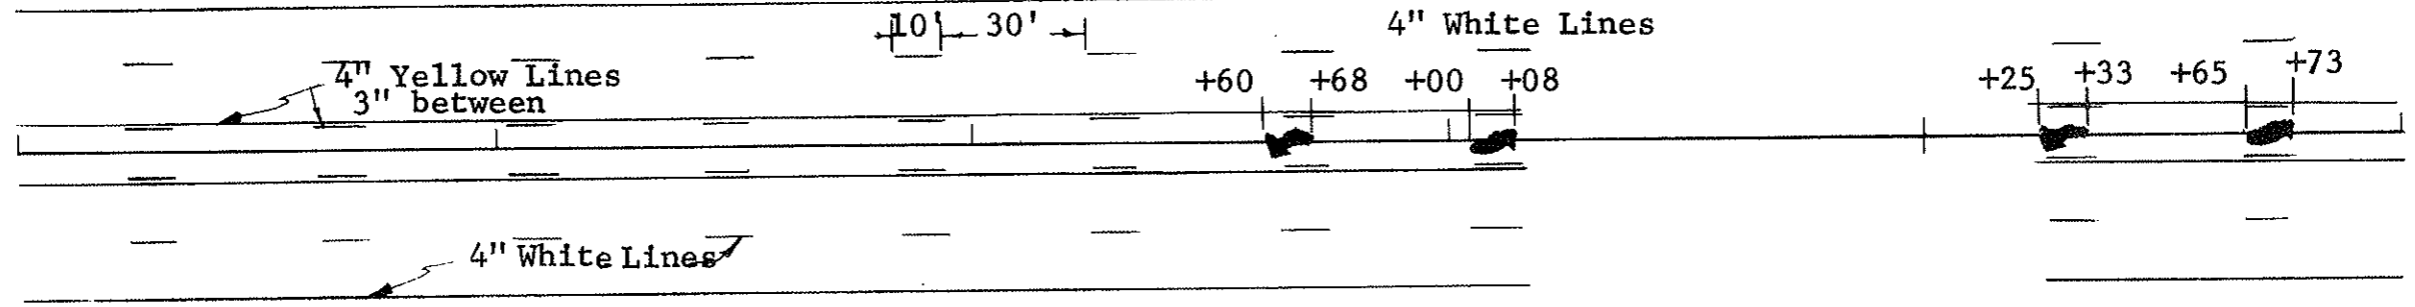

In Place
Remove



Sta. 71+00 Rt.
M3-2-30
M1-2-36
Assembly D



Sta. 73+30 Rt.
R1-1-30
Assembly 1
Reg-Sign



Sta. 72+00 Rt.
R8-3-36
Assembly 16
Reg-Sign

MEMORIAL HWY
24TH AVE SE

Sta. 75+15 Rt.
(2) D3-36
(2) D3-36
Assembly A



In Place
Remove

Sec. Line
74+56.3



Sta. 75+10 Rt.
R1-1-30
Assembly 1
Reg-Sign

Install Pavement Marking, Drop on Beads, Type II

Sta. 76+00 to 81+00 Lt. & Rt. Edge Lines 1000 L.F.
 Sta. 76+00 to 81+00 Lt. & Rt. Lane Lines 250 L.F.
 Sta. 76+00 to 81+00 Lt. & Rt. No Passing Zone Lines 1250 L.F.
 Left Arrows 2 Ea.

STOP
 Sta. 76+35 Lt.
 R1-1-30
 Assembly 1
 Reg-Sign

NO PARKING
 Sta. 76+03 Lt.
 R8-3-36
 Light Std. Mtd.

CENTER LANE ONLY
 Sta. 79+86 Lt.
 R3-9b-36
 Light Std. Mtd.

