


Sta. 157+20 Rt.  
R8-3-36  
Assembly 16  
Reg-Sign

Install Pavement Marking, Drop on Beads, Type II

Sta. 156+00 to 161+00 Lt. & Rt. Edge Lines	1000 L.F.
Sta. 156+00 to 161+00 Lt. & Rt. Lane Lines	250 L.F.
Sta. 156+00 to 161+00 Lt. & Rt. No Passing Zone Lines	1250 L.F.
Left Arrows 2 Ea.	

FHWA REGION	STATE	FED. AID PROJ. NO.	SHEET NO.
8	N.D.	F-1-094(03)	82

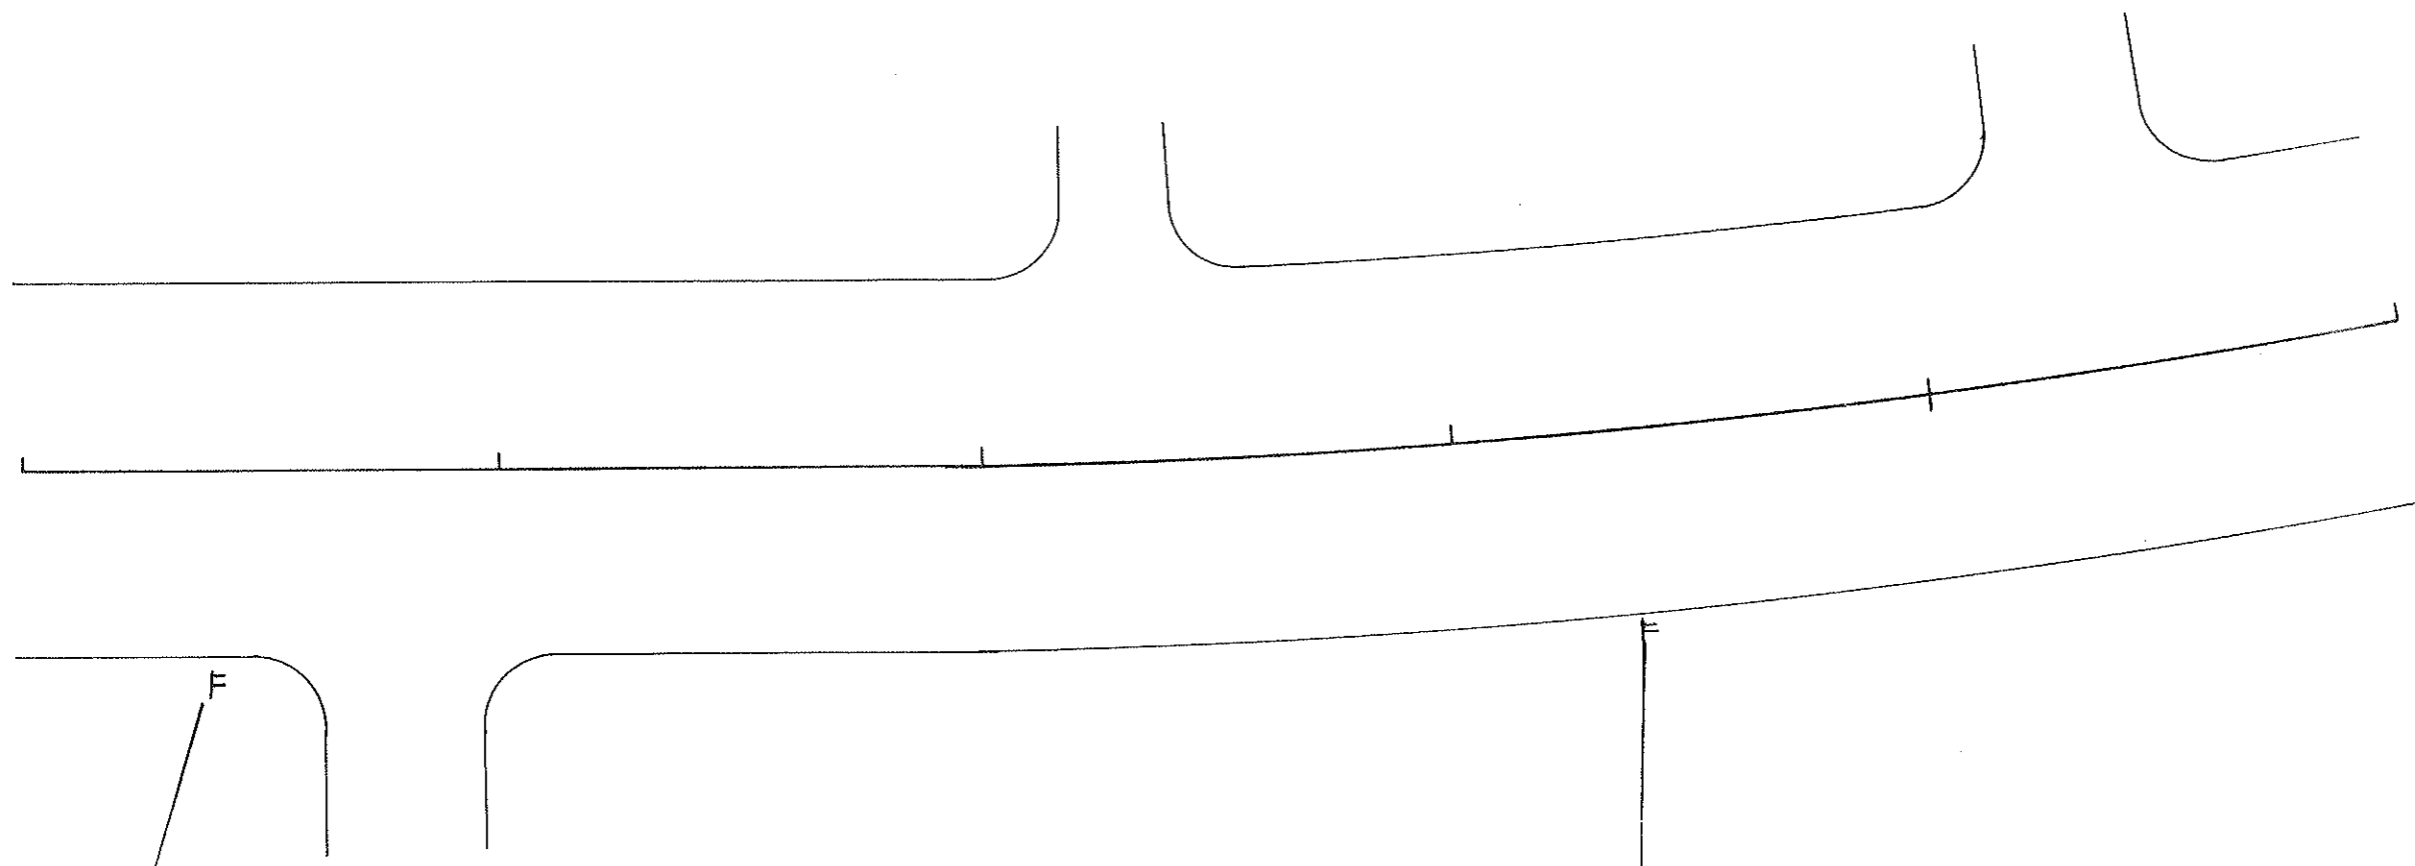

Sta. 151+40 Rt.  
W9-1-36  
Assembly 20  
Warning Sign



Sta. 154+40 Rt.  
W9-2-36  
Assembly 20  
Warning Sign