


FHWA REGION	STATE	FED. AID PROJ. NO.	SHEET NO.
8	N.D.	M-1-988(02)000	37

INSTALL PAVEMENT MARKINGS, DROP ON BEADS, TYPE II

Center Line 4" Yellow - 10' Line, 30' Skip 130 LF

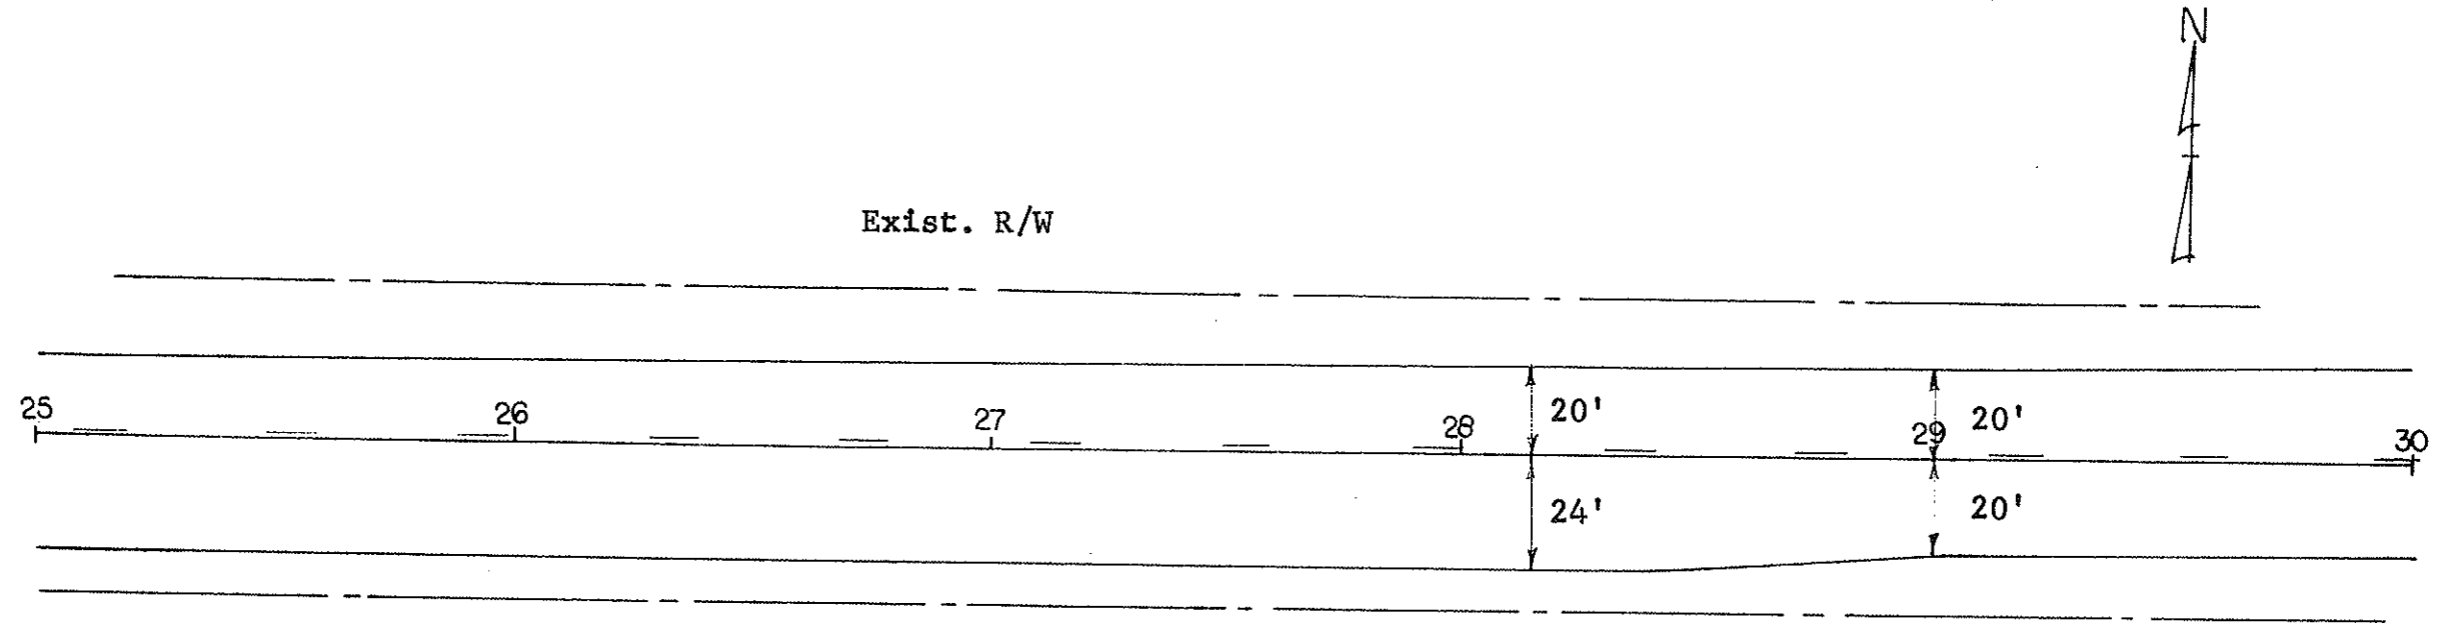

SIGNING LAYOUT

3rd St. S.E.


Mandan, N.D.

This drawing is not to be used for construction without the approval of the engineer.

FHWA REGION	STATE	FED. AID PROJ. NO.	SHEET NO.
8	N.D.	M-1-988(02)000	38

INSTALL PAVEMENT MARKINGS, DROP ON BEADS, TYPE II

Center Line 4" Yellow - 10' Line, 30' Skip 120 LF
 Barrier Line 4" Yellow 174 LF

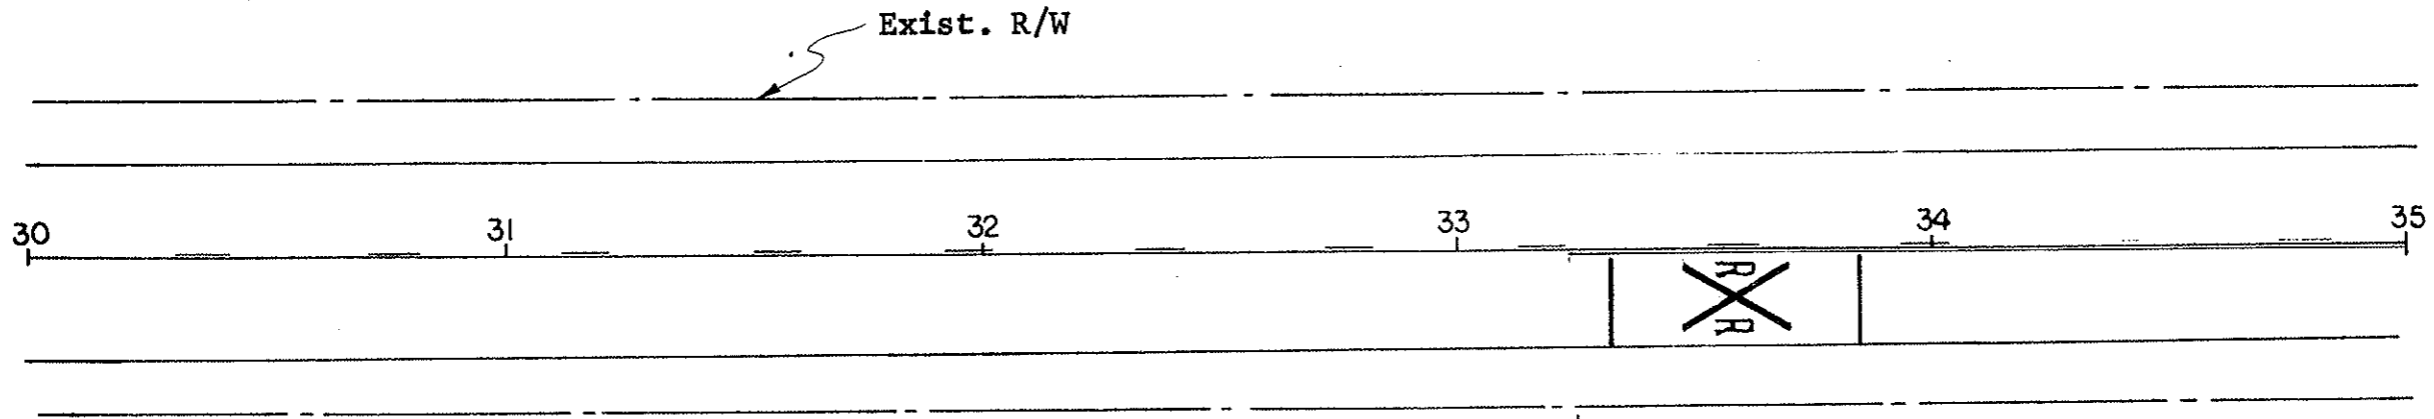

INSTALL CONFORMABLE PAVEMENT MKG. FILM (REFL.)-MESSAGES

R.R. Crossing & 2 R's 65 SF
 2 Bands 48 SF



W10-1-36
 Assembly 63
 Warning Sign
 Sta. 33+24 Rt.

SIGNING LAYOUT

3rd St. S.E.
 Mandan, N.D.