


INSTALL PAVEMENT MARKINGS, DROP ON BEADS, TYPE II

Center Line 4" Yellow - 10' Line, 30' Skip 120 LF

FHWA REGION	STATE	FED. AID PROJ. NO.	SHEET NO.
8	N.D.	M-1-988(02)000	41

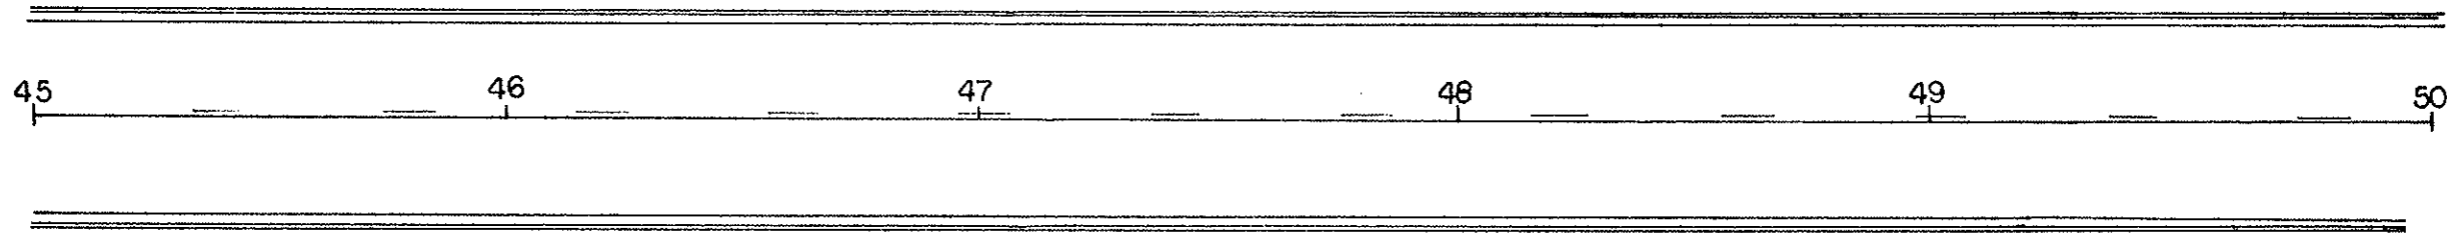

SIGNING LAYOUT

3rd St. S.E.


Mandan, N.D.

This document paid for with State funds

INSTALL PAVEMENT MARKINGS, DROP ON BEADS, TYPE II

Center Line 4" Yellow - 10' Line, 30' Skip 100 LF

FHWA REGION	STATE	FED. AID PROJ. NO.	SHEET NO.
8	N.D.	M-1-988(02)000	42

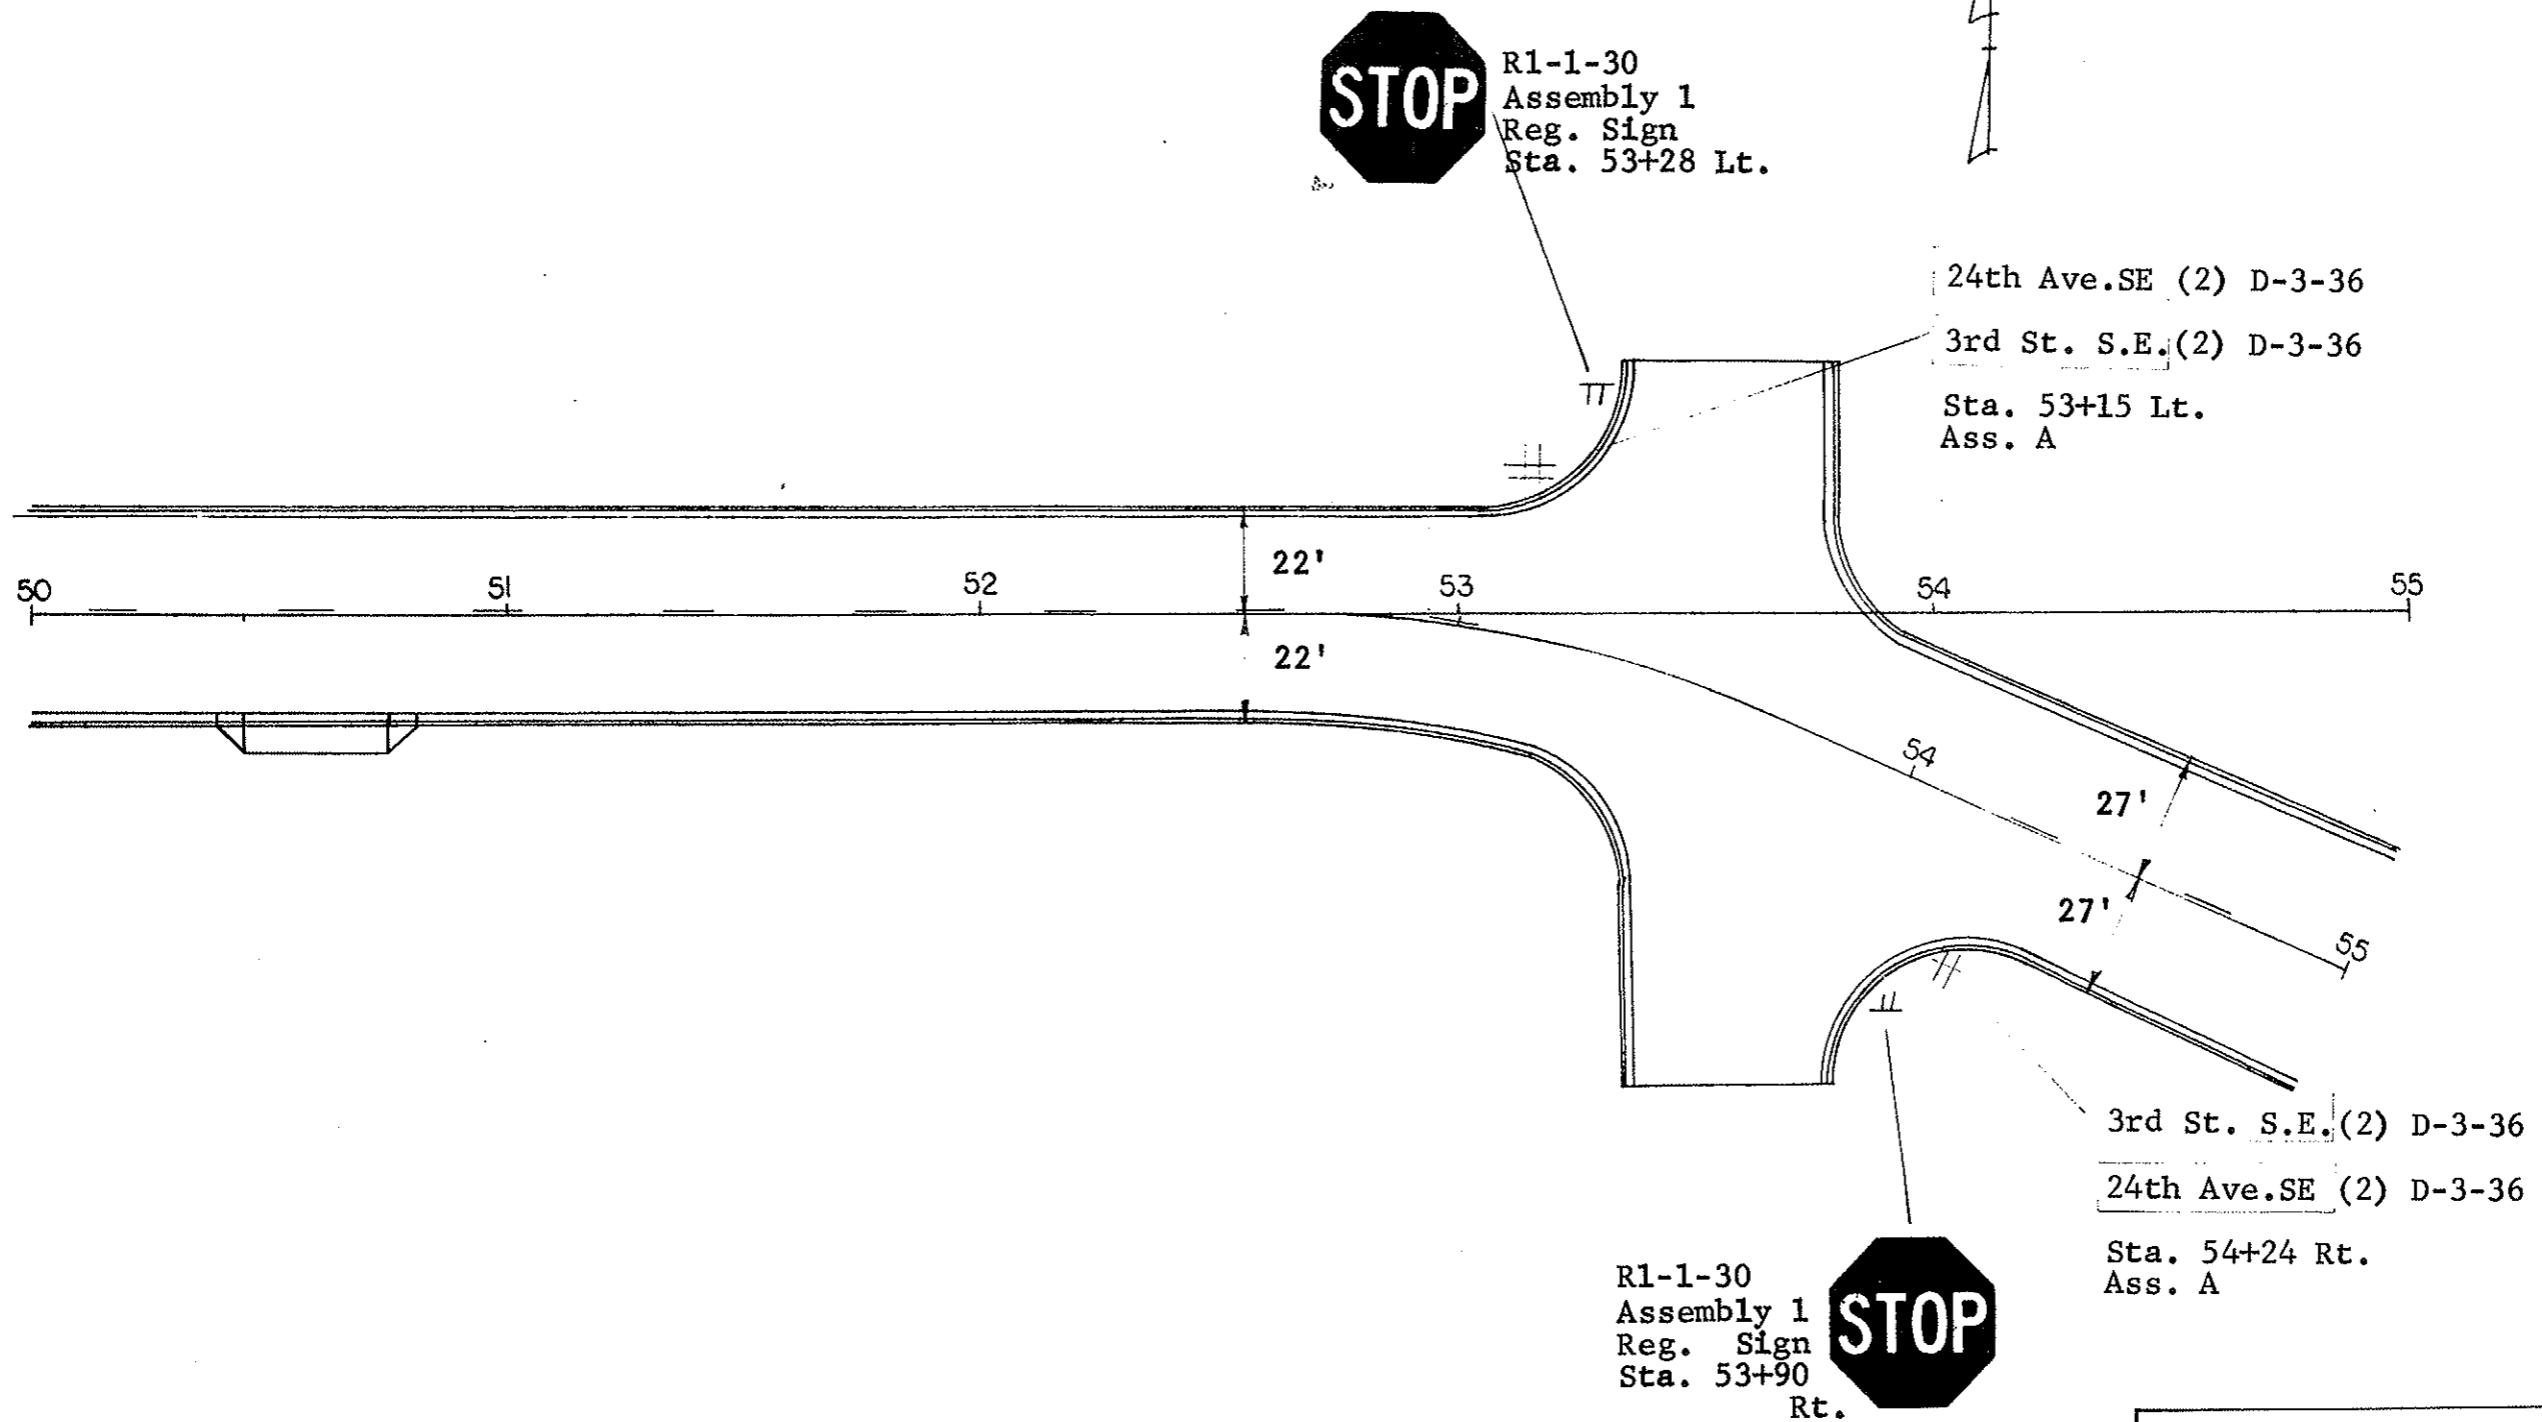


SIGNING LAYOUT

3rd St. S.E.
Mandan, N.D.

INSTALL PAVEMENT MARKINGS, DROP ON BEADS, TYPE II

Center Line 4" Yellow - 10' Line, 30' Skip 120 LF

FHWA REGION	STATE	FED. AID PROJ. NO.	SHEET NO.
8	N.D.	M-1-988(02)000	41

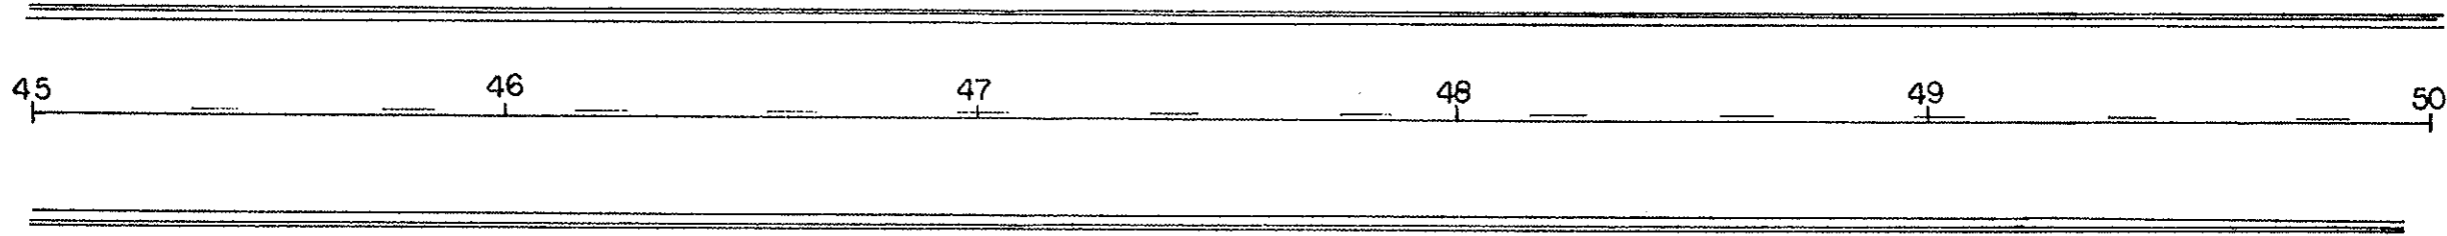

SIGNING LAYOUT

3rd St. S.E.

Mandan, N.D.