


CONSOLIDATED WATER AND SEWER IMPROVEMENT DISTRICT NO. 18 CITY OF MANDAN, NORTH DAKOTA

INDEX

SHEET NO. 1	WATERMAIN PLAN - SEVEN SEAS MOTOR INN TO AND INCLUDING MANDAN INDUSTRIAL PARK
SHEET NO. 2	WATERMAIN AND SEWERMAIN PLAN - EAST MAIN ST. TO TWIN CITY INDUSTRIAL PARK
SHEET NO. 3	WATERMAIN AND SEWERMAIN PLAN - TWIN CITY INDUSTRIAL PARK
SHEET NO. 4	MANHOLE DETAILS
SHEET NO. 5	WATERMAIN DETAILS
SHEET NO. 6	HYDRANT AND VALVE DETAILS

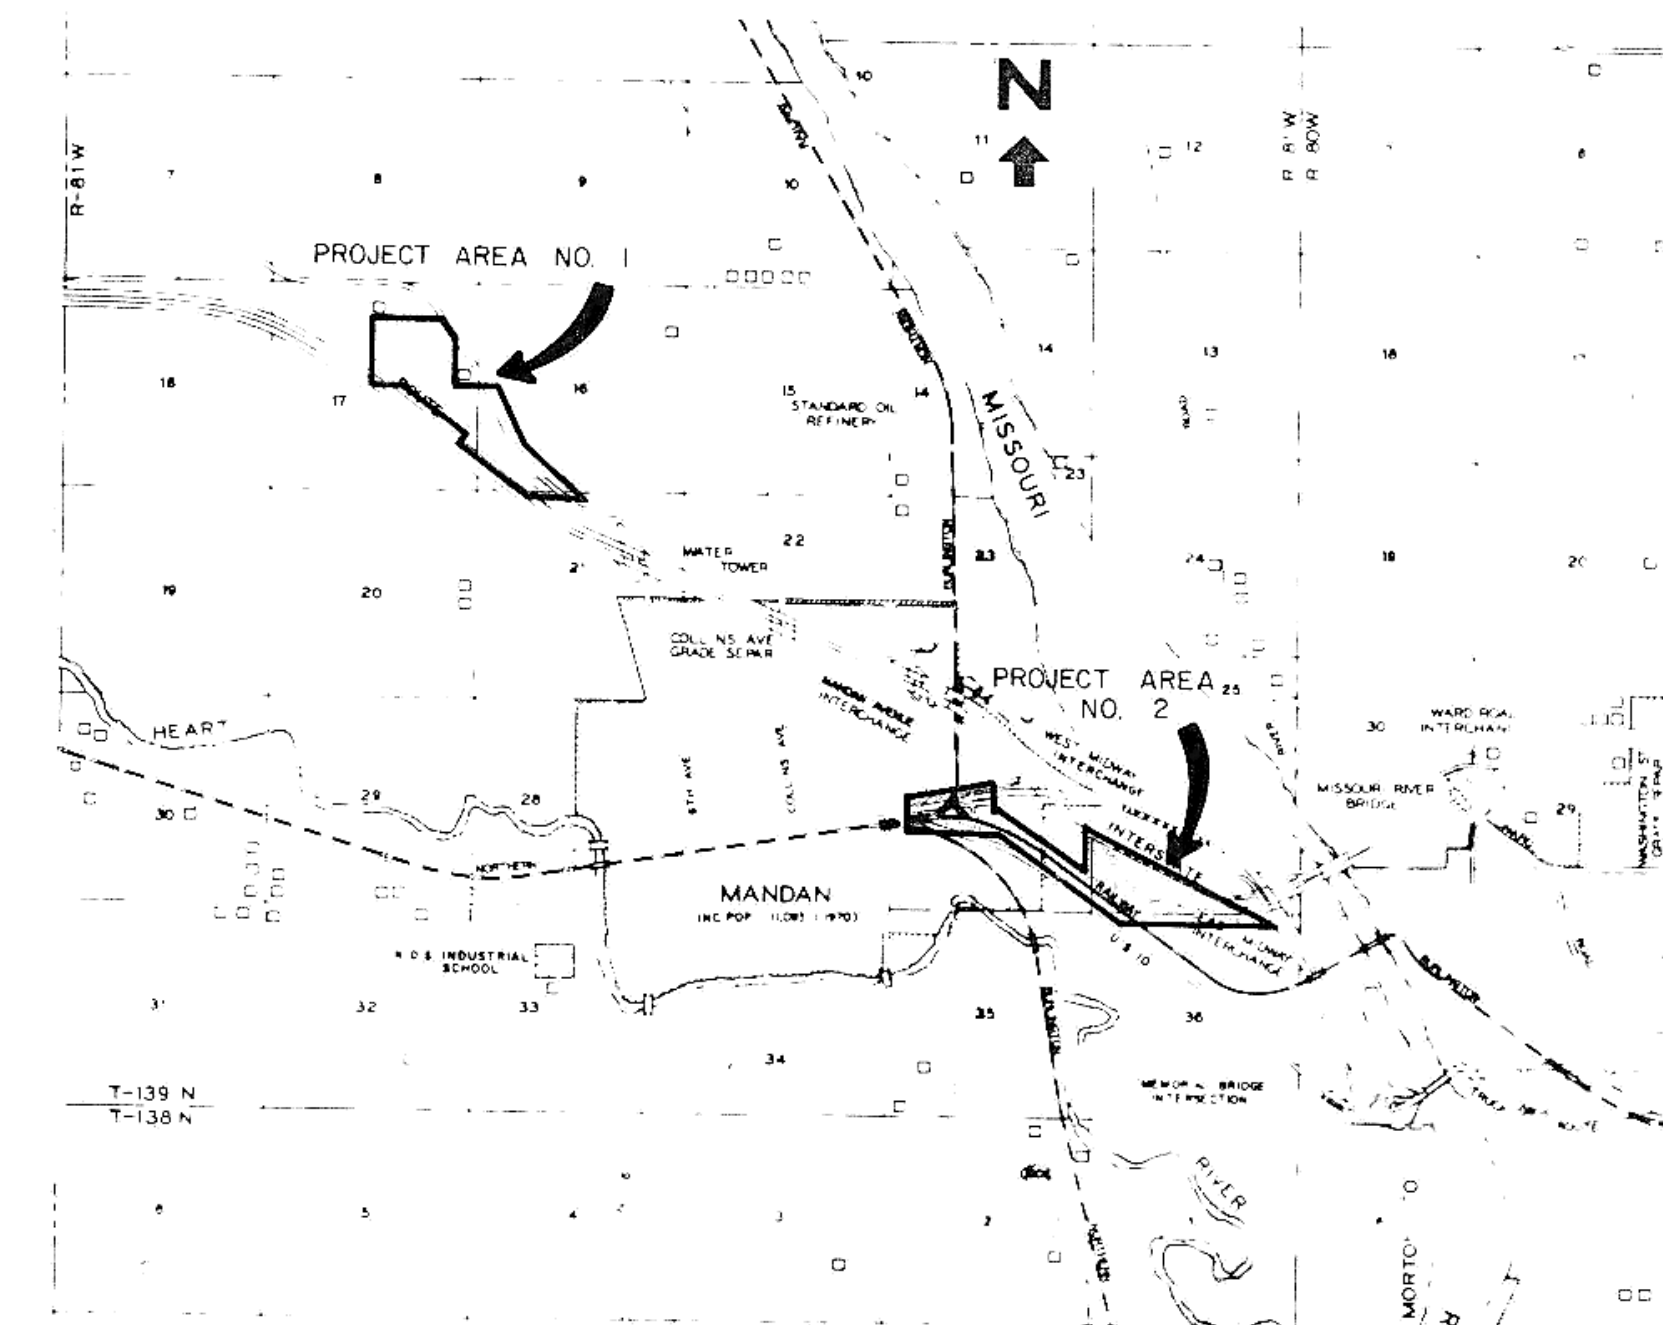

TOMAN ENGINEERING CO.
CONSULTING ENGINEERS

SEPTEMBER 1974