


SECTION "T-T"
SCALE 1/4" = 1'

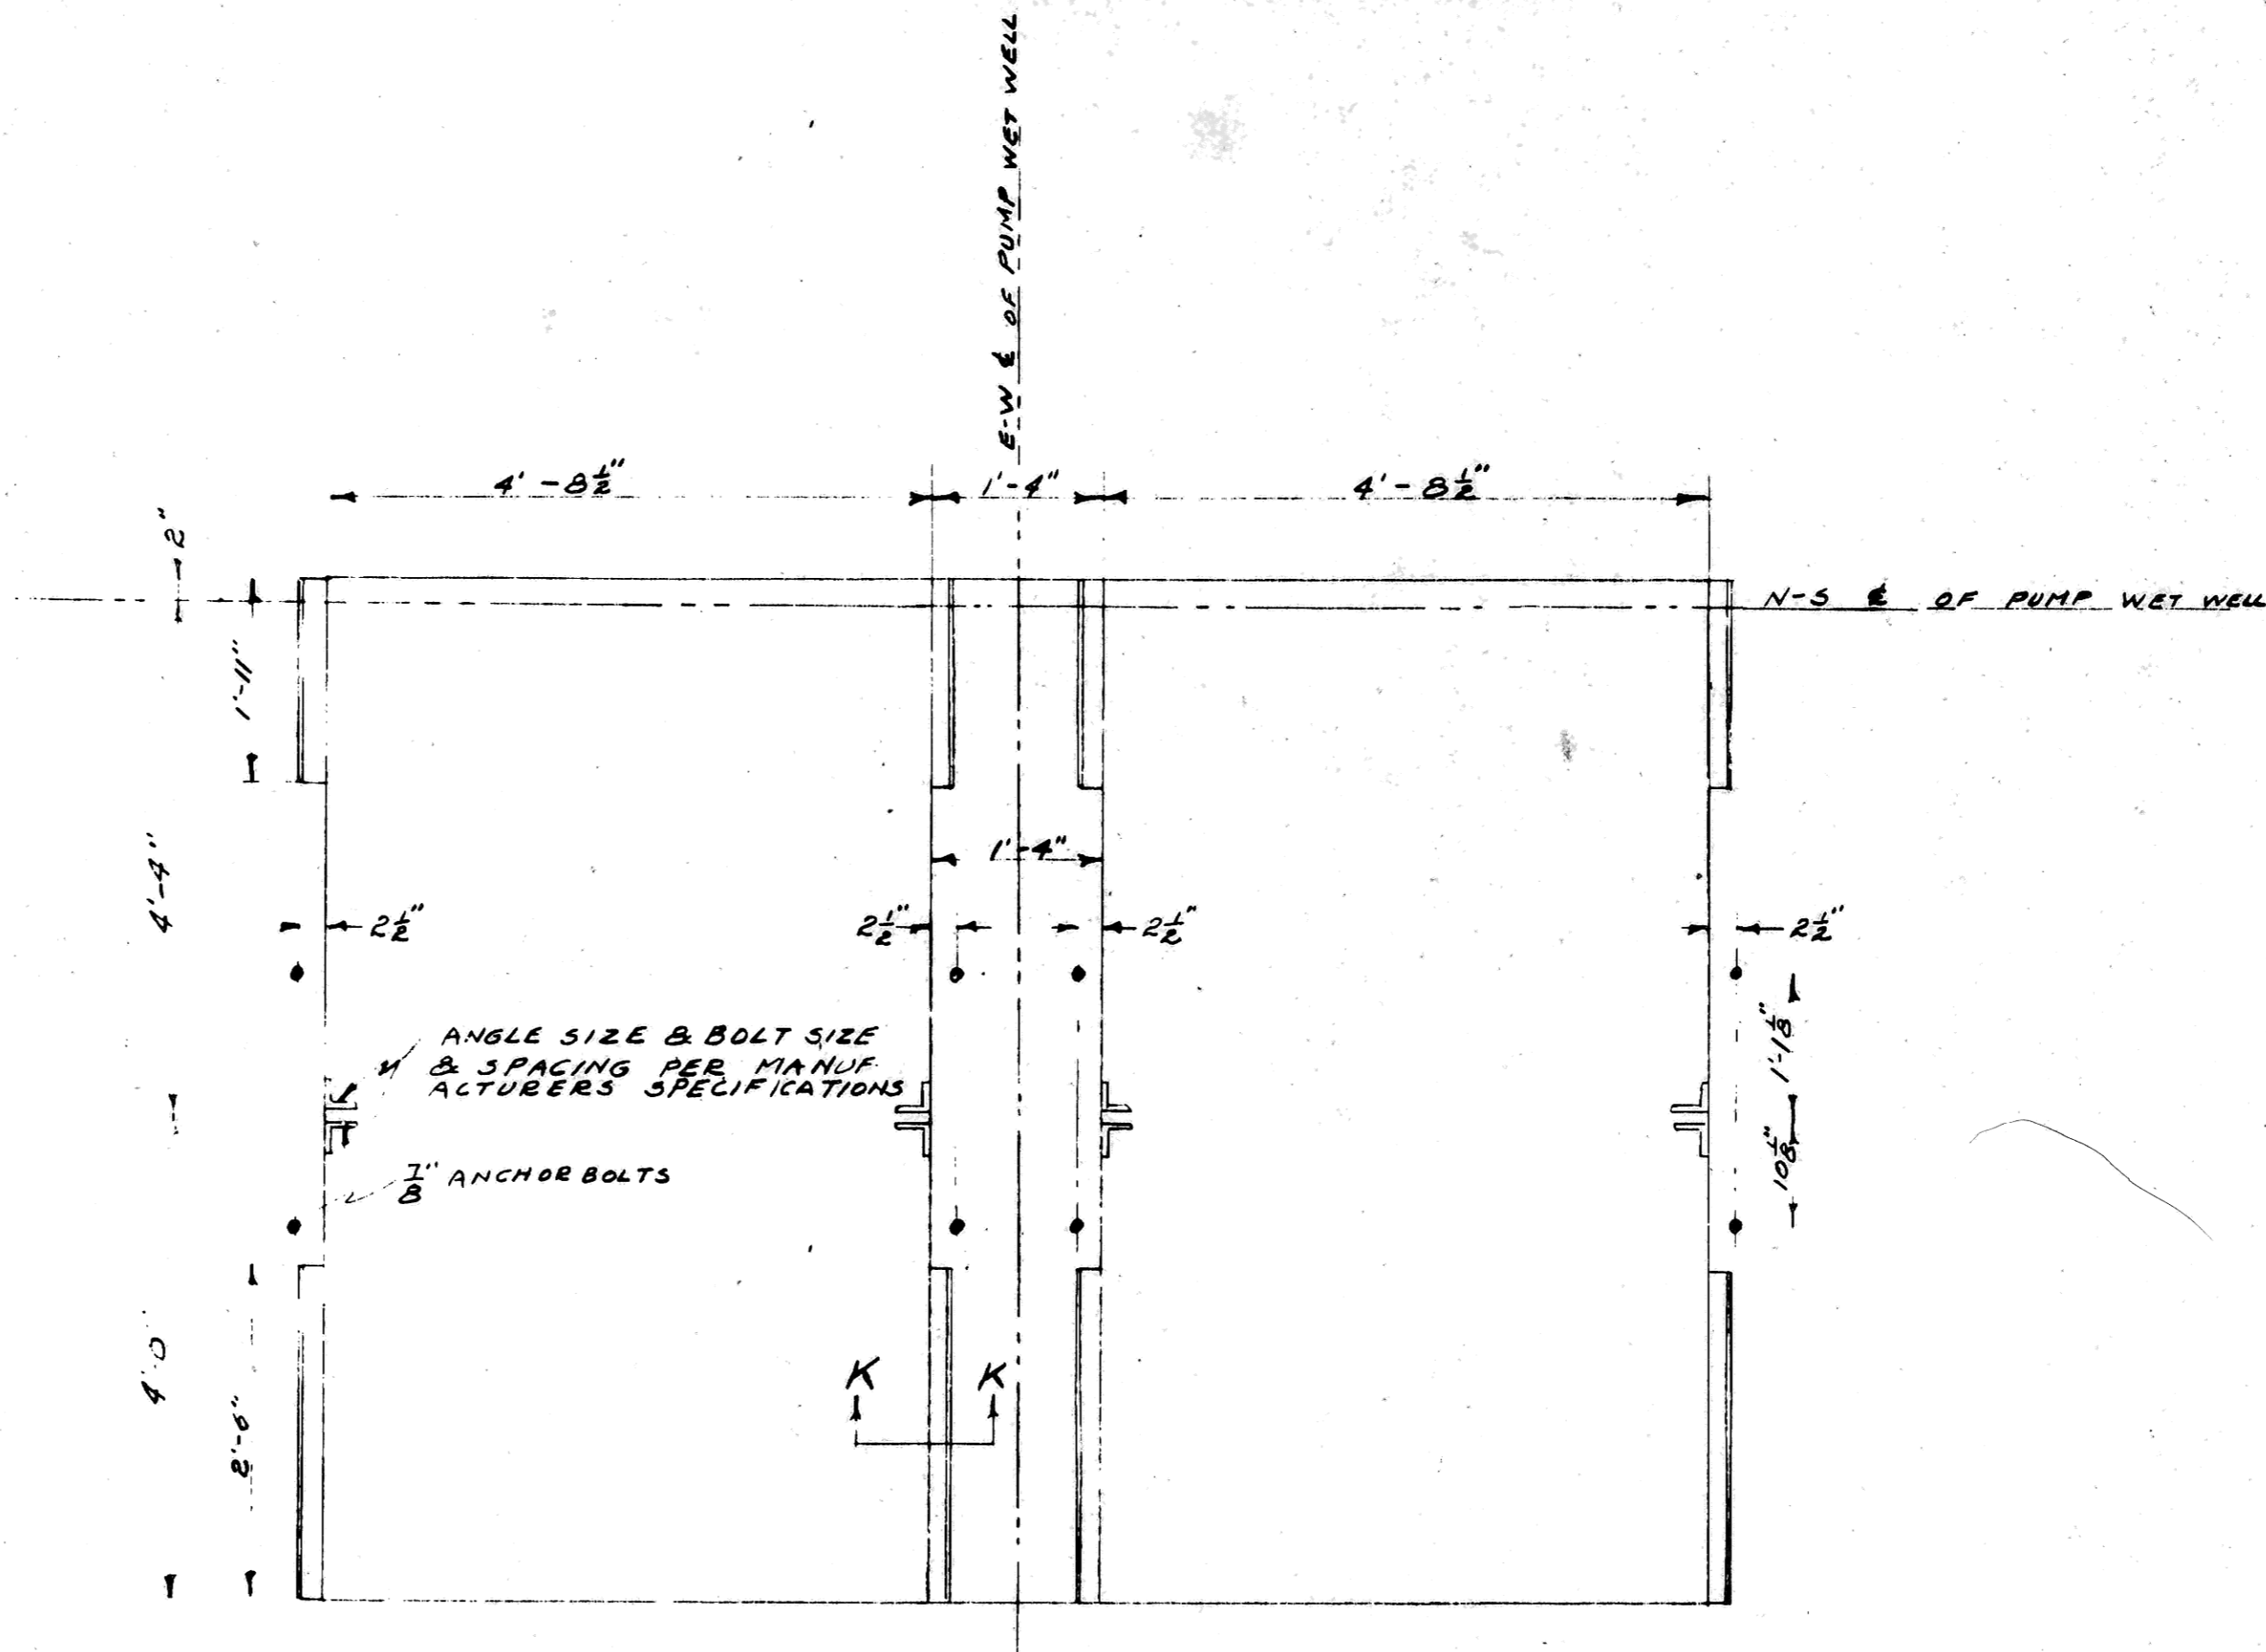


ENLARGED PLAN OF TRAVELLING SCREEN AREA
SCALE 3/4" = 1'

NOTE ALL DIMENSIONS SHOWN ON THIS SHEET ARE APPROXIMATE ONLY. FINAL DIMENSIONS TO BE AS RECOMMENDED BY MANUFACTURER ON APPROVED SHOP DRAWINGS.

Job: WATER WORKS IMPROVEMENT, 1953
PHASE II

File No. _____
Revised: _____

SHEET NO. 9 OF 9 SHEETS
Scale: AS SHOWN

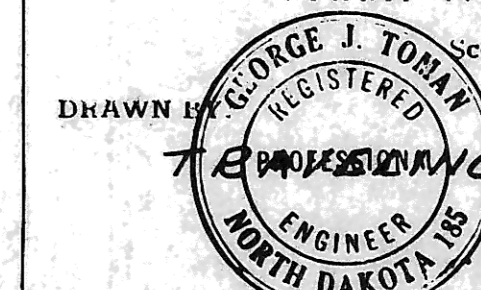

DRAWN BY: [Signature] CHECKED BY: [Signature]
SCREENS DETAILS.

George J. Toman
h. P. E. No. 185

Consulting Engineer
Mandan, North Dakota