




EXISTING PANEL FEEDER & RISER DIAGRAM
NO SCALE (1) E-4

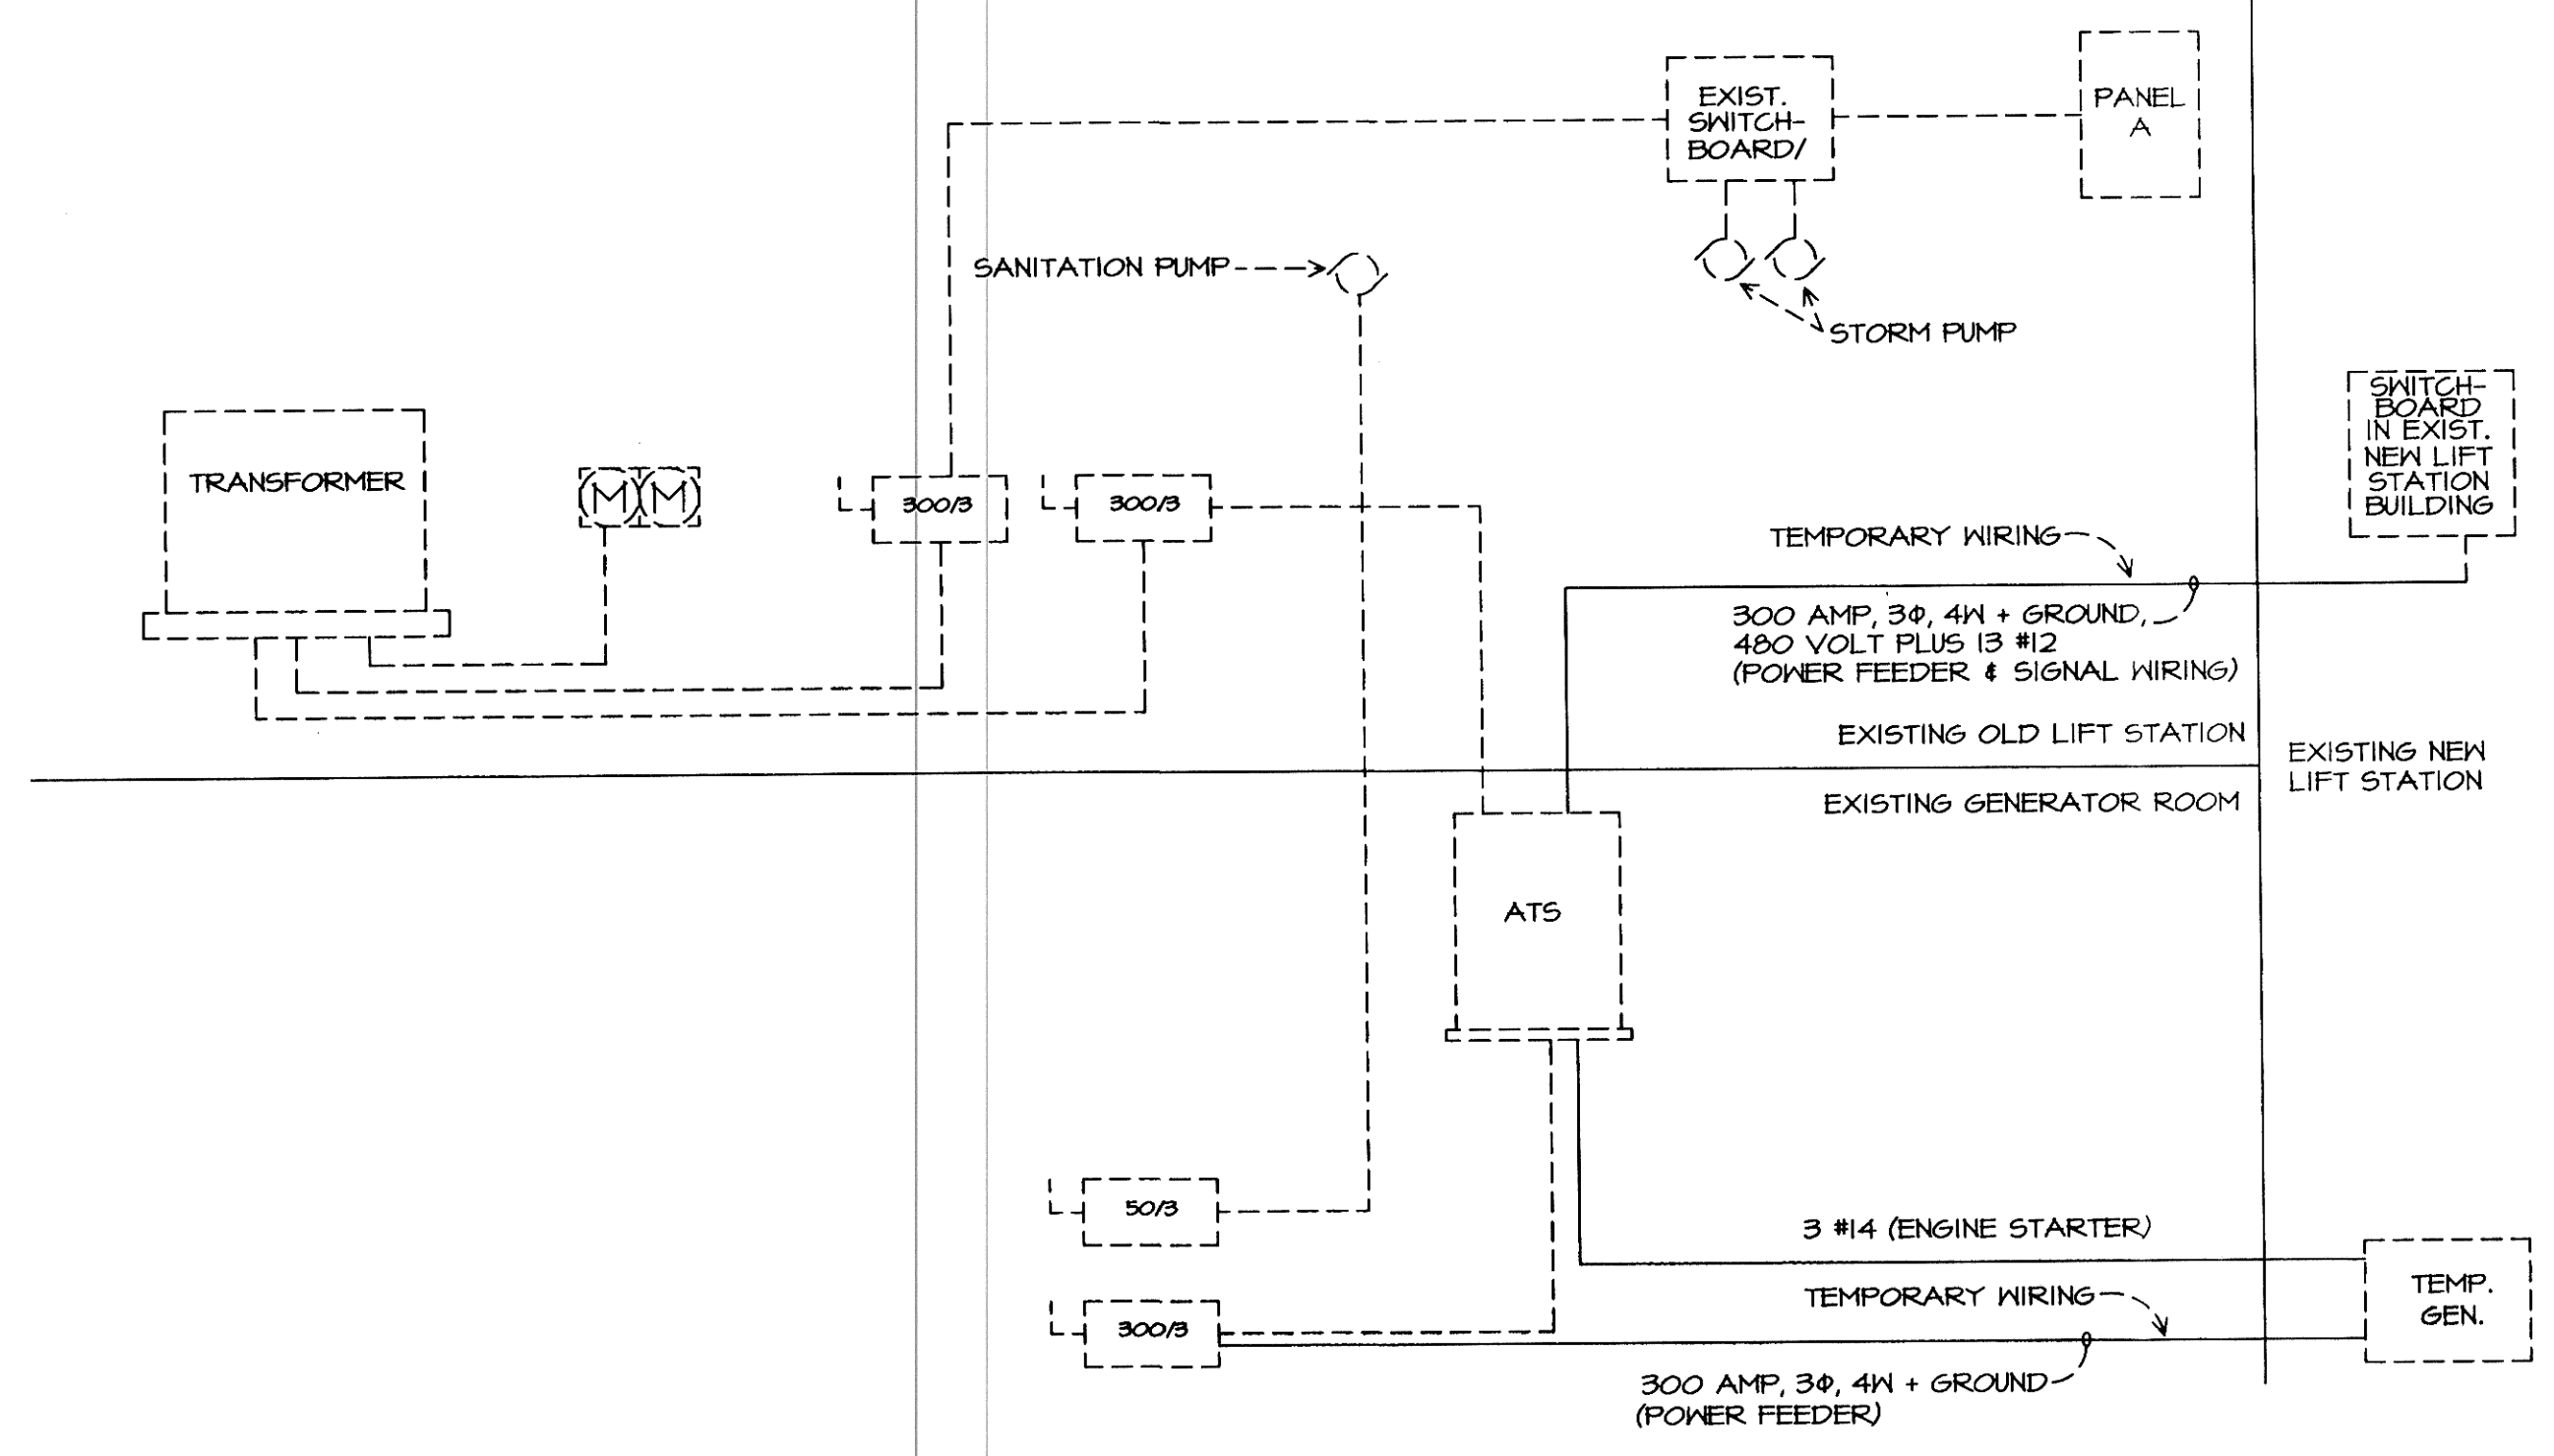


CONSTRUCTION PANEL FEEDER & RISER DIAGRAM
NO SCALE (2) E-4

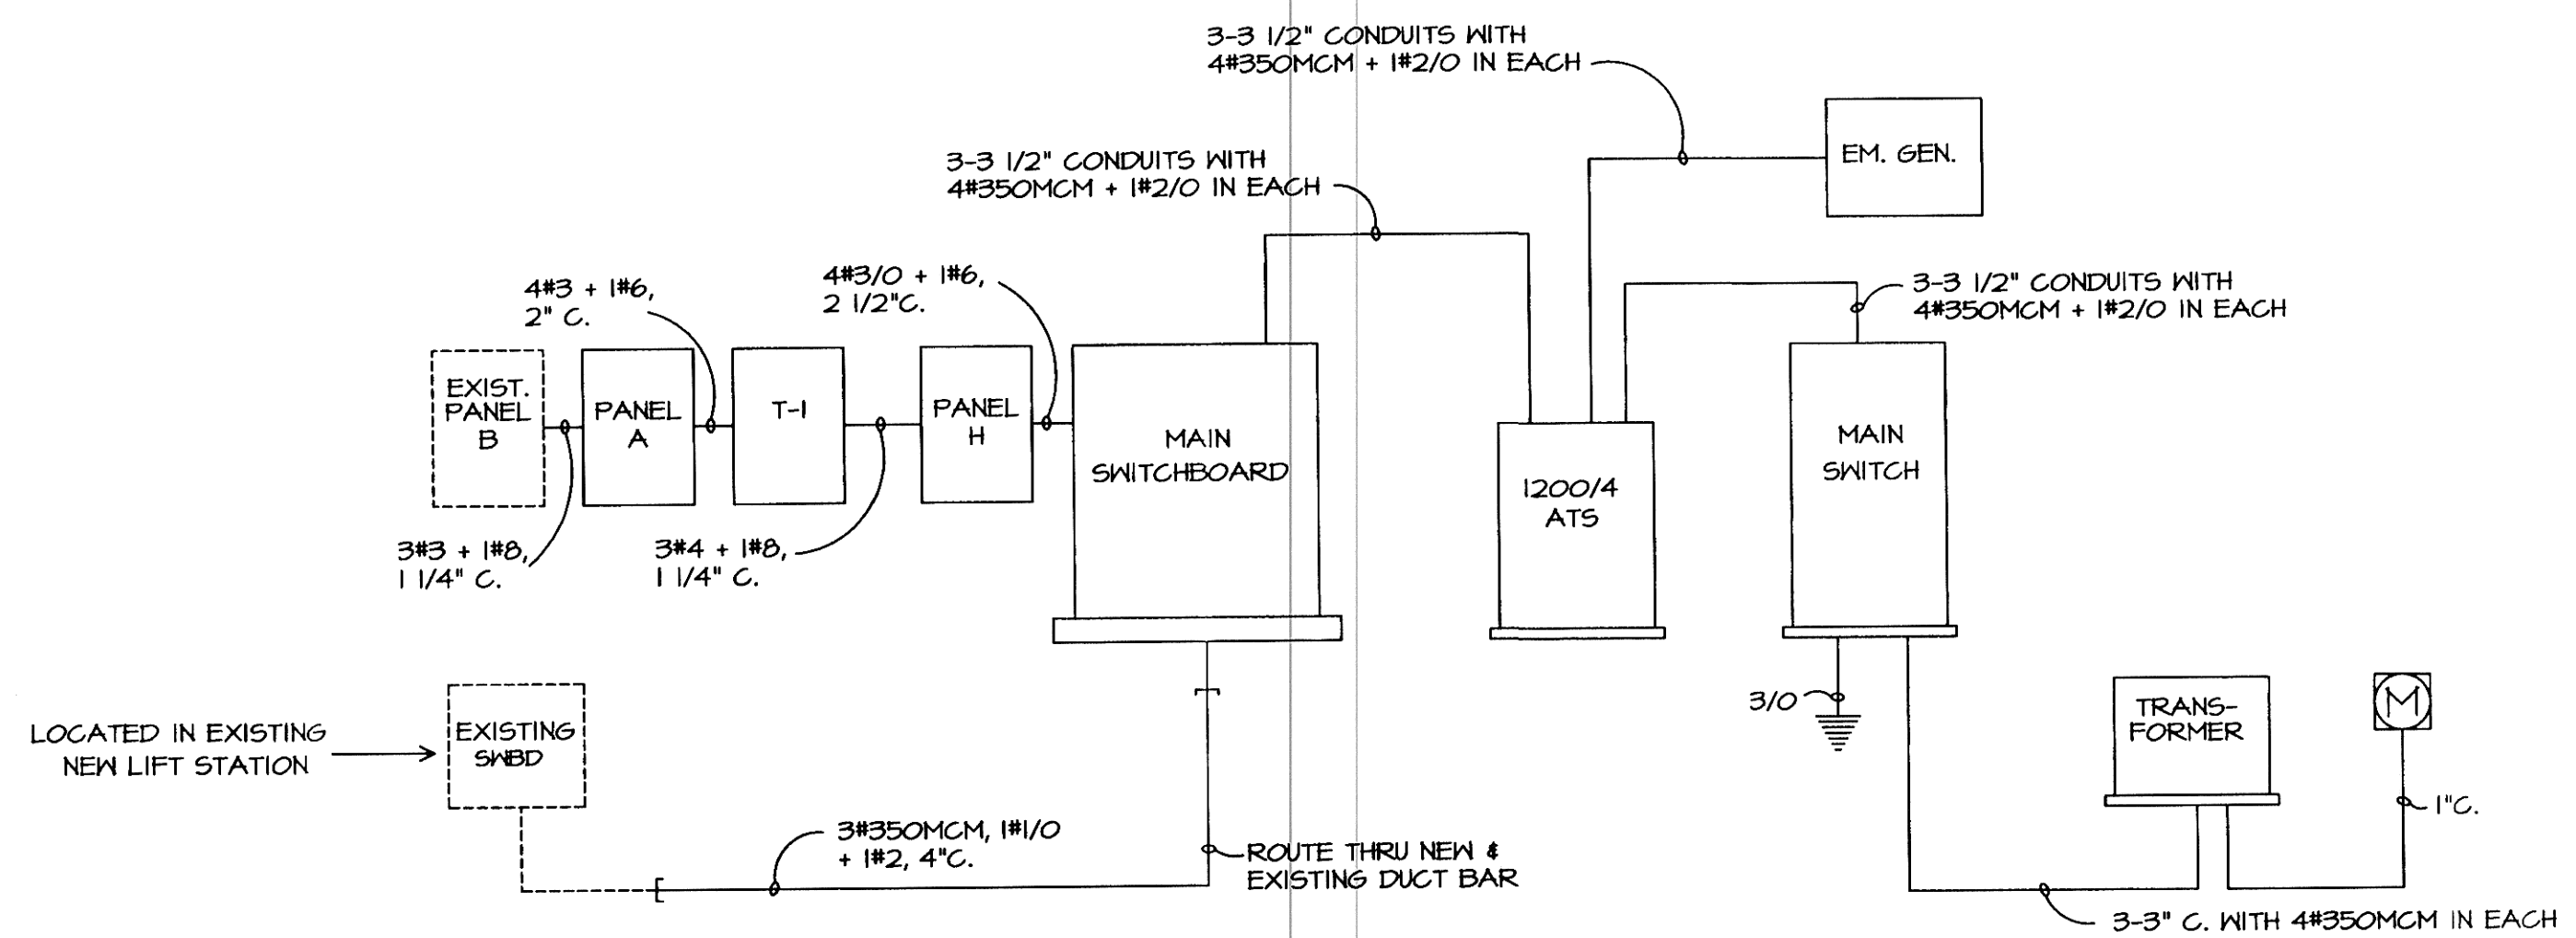

FINAL PANEL FEEDER & RISER DIAGRAM
NO SCALE (ALL CONDUIT TO BE RIGID STEEL) (3) E-4

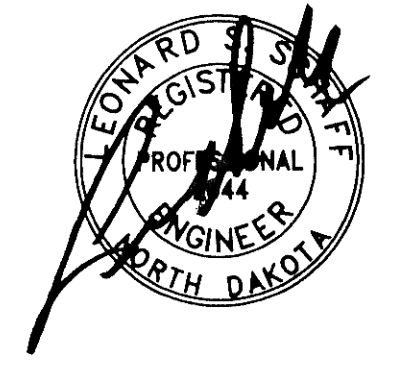

TOMAN ENGINEERING COMPANY
CONSULTING CIVIL ENGINEERS
908 2ND ST. N.W. • MINNAPOLIS, NORTH DAKOTA 58004 • 701-665-6483

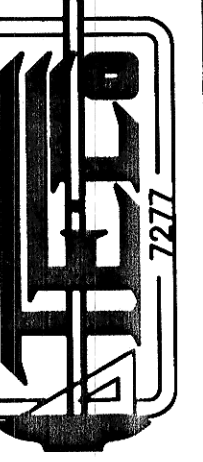

PROJECT: STANDBY GENERATOR & BUILDING REPL. STORM WATER PUMP REPLACEMENT
PANEL FEEDER & RISER DIAGRAMS

BY	DATE	REVISIONS	DATE

SHEET NUMBER
E-4
OF 17 SHEETS