


Notes
See General Notes for
Sequence of Construction

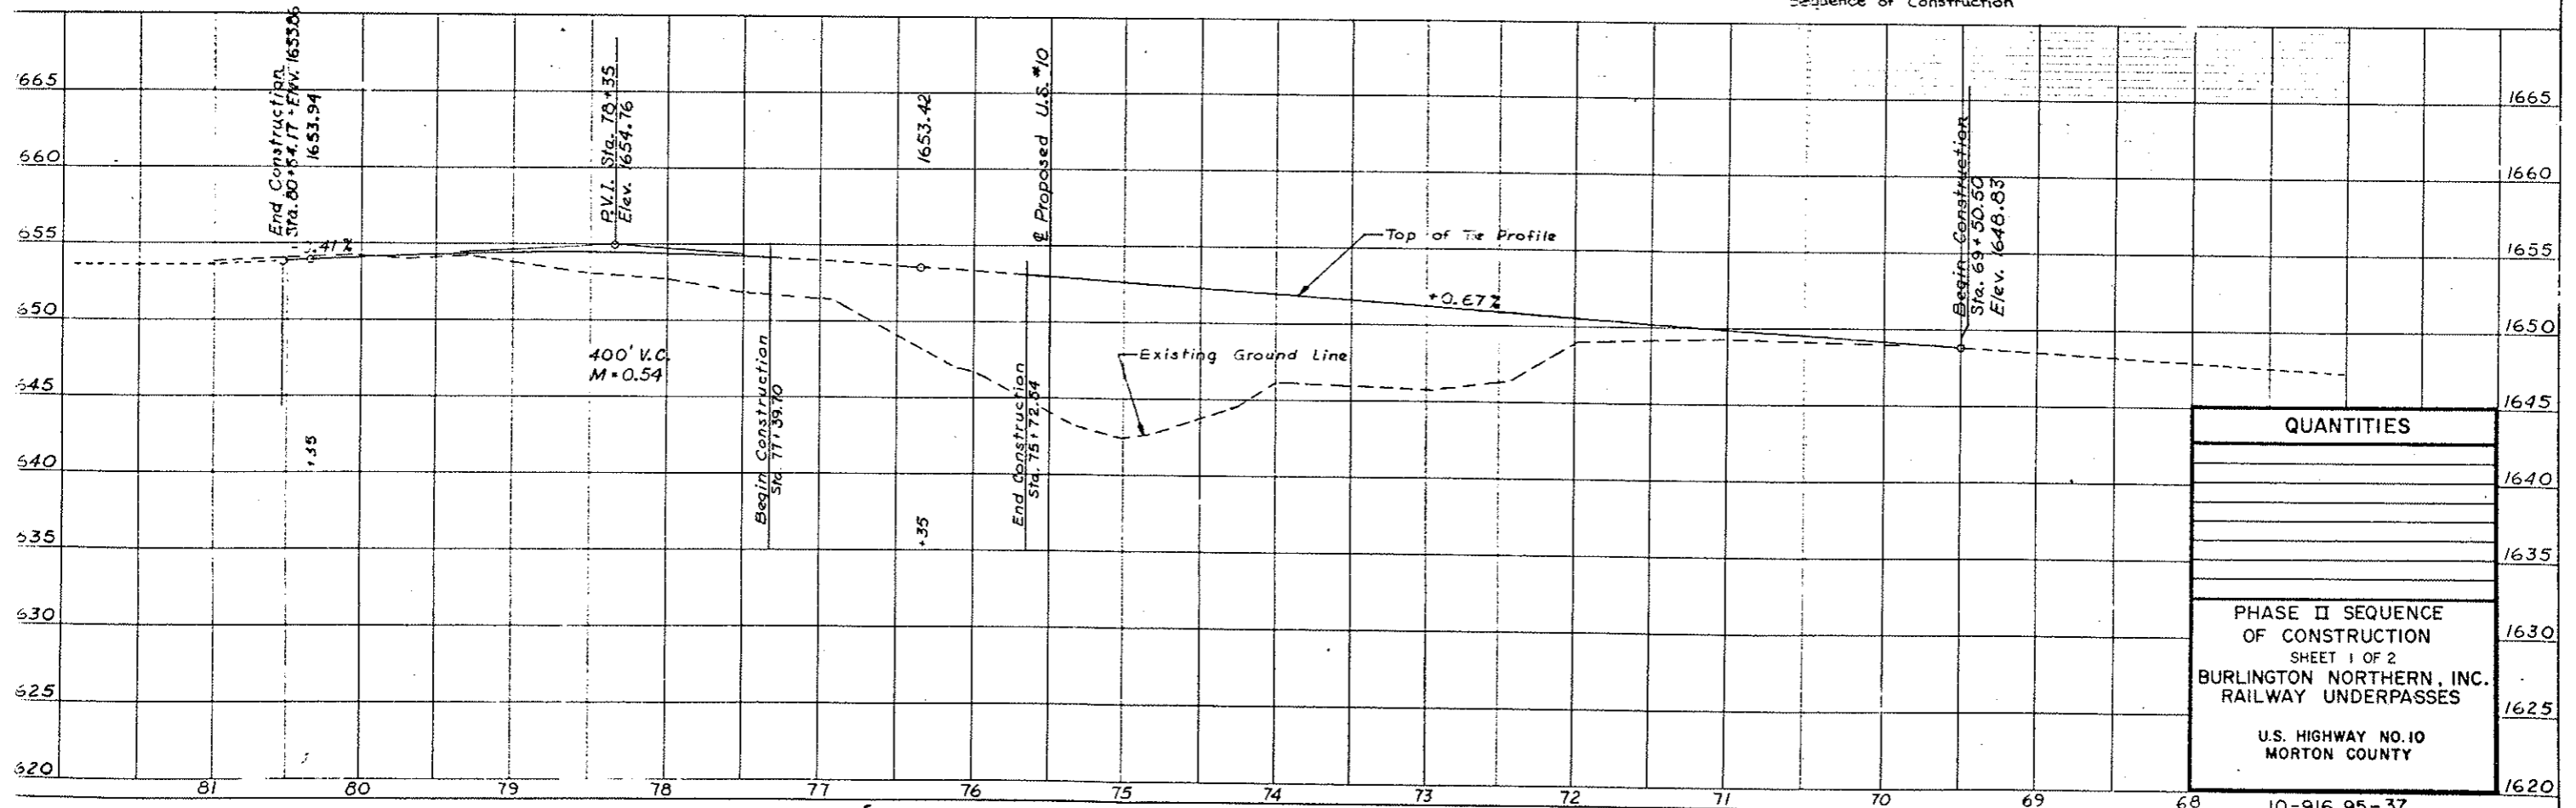

QUANTITIES	
PHASE II SEQUENCE OF CONSTRUCTION SHEET 1 OF 2 BURLINGTON NORTHERN, INC. RAILWAY UNDERPASSES U.S. HIGHWAY NO. 10 MORTON COUNTY	