



DATE: _____
 BY: _____
 SURVEYED: _____
 PLAN: _____
 NOTE BOOK: _____
 NO. _____
 ALIGNMENT CHECKED: _____
 REVISIONS: _____

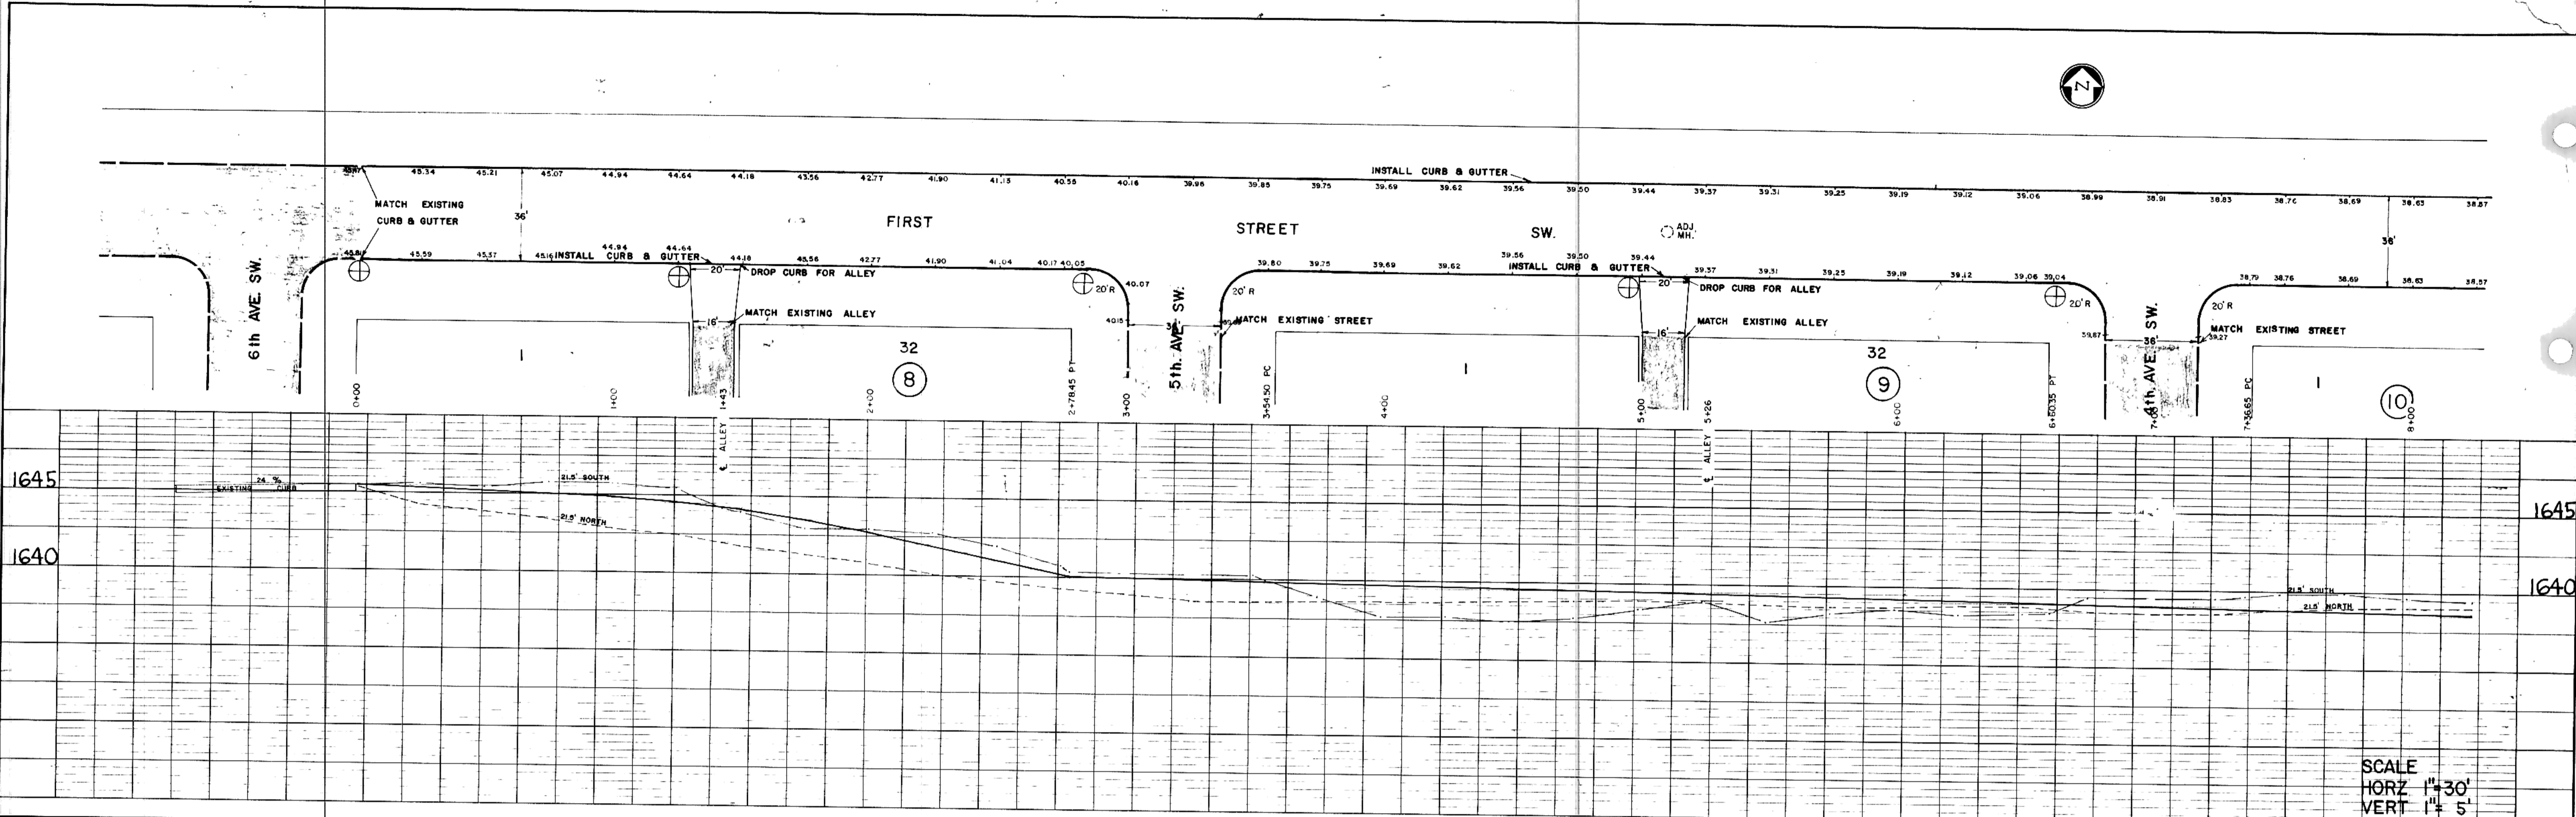

1645
 1640
 1640
 1640

SCALE
 HORZ 1"=30'
 VERT 1"=5'

DATE: _____
 BY: _____
 SURVEYED: _____
 PROFILE: _____
 NOTE BOOK: _____
 NO. _____
 ALIGNMENT CHECKED: _____
 REVISIONS: _____

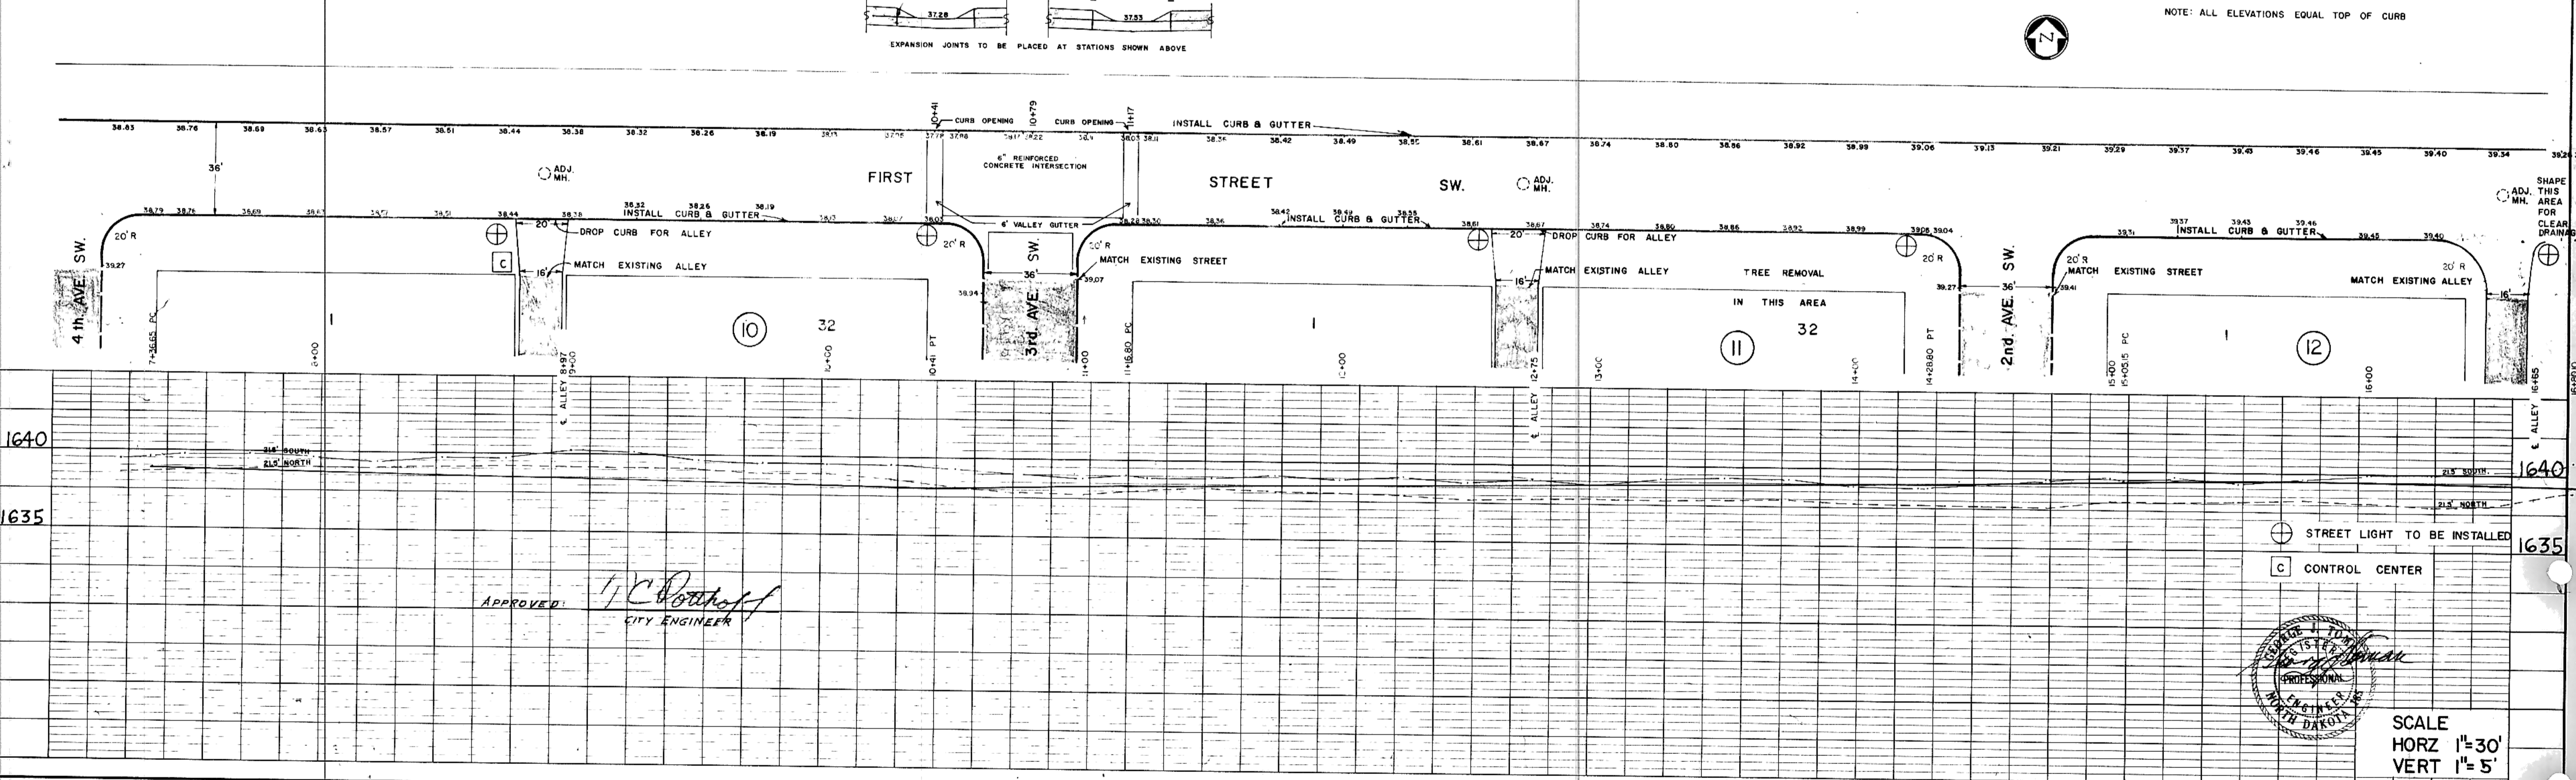

1640
 1635
 1640
 1635

⊕ STREET LIGHT TO BE INSTALLED
 ⊞ CONTROL CENTER

SCALE
 HORZ 1"=30'
 VERT 1"=5'